


EUFALUA LAKE
SHORE LINE

COPIES OF
ENGINEERS' LINE

S 89°59'03" W - 330.85'

S 89°59'48" W - 496.01'

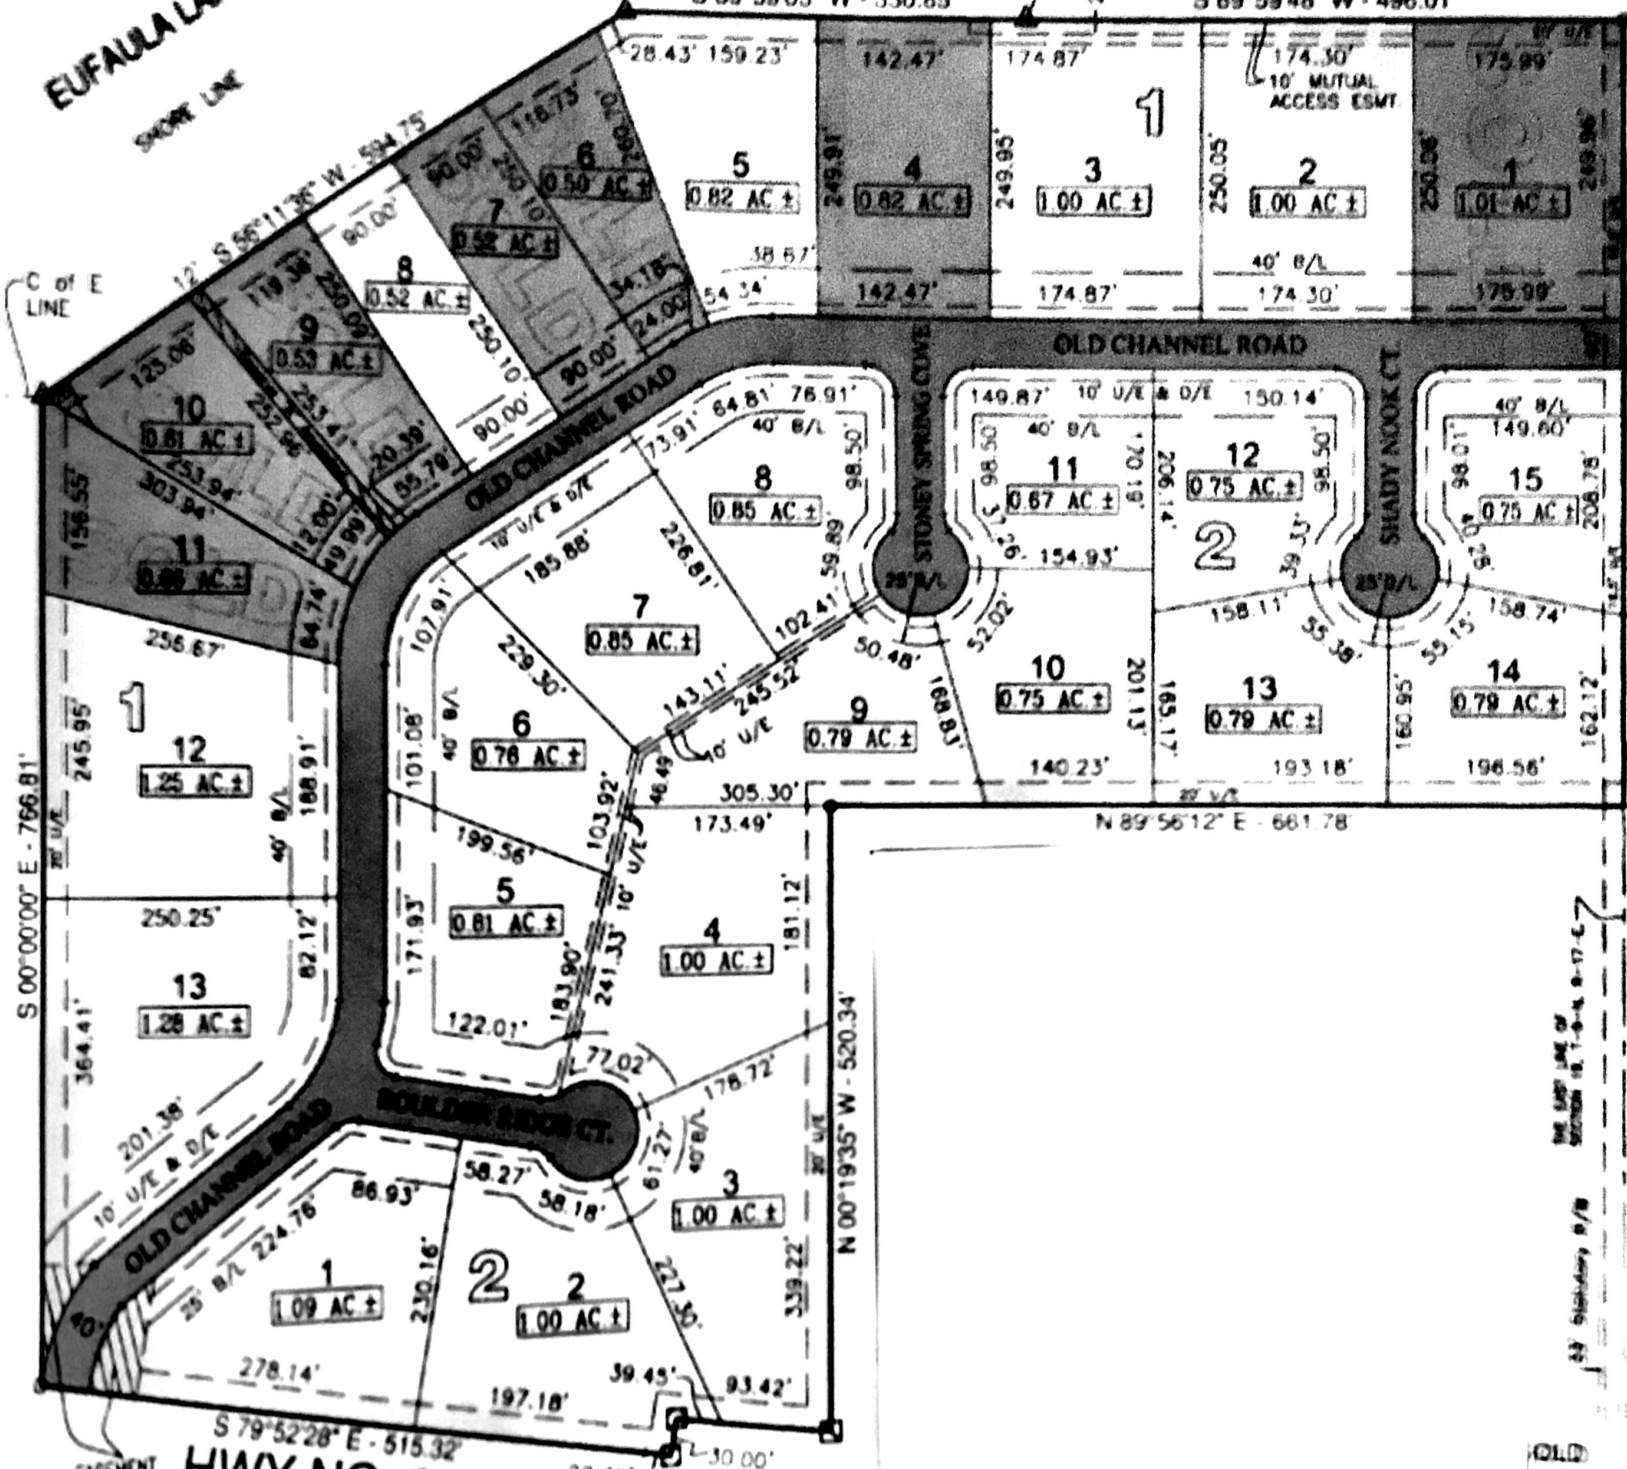

40' ACCESS
209.96' LMA
40' ACCESS
168.78' LMA
40' ACCESS
122.12' LMA
40' ACCESS

OLDE CHANNEL POINT DRIVE

THE SHIP LINE OF
SECTION 16, T-8-N, R-17-E,
33' Easement P/B

OLD

07/05/2003

C of E
LINE

S 00°00'00" E - 766.81'

S 79°52'28" E - 515.32'
HWY NO. 9

EASEMENT
AREAS

**ONLY A 20' ENTRANCE IS ALLOWED WITHIN 40' ACCESS LIMITS

Printed and sealed document